


REV.	DATE	DESCRIPTION	DRAWN	CHECKED
A	15/03/2008	PRELIMINARY	CM	CM

Information	
ENGINEERING DRAWING FOR CONSTRUCTION	THIS DRAWING IS THE PROPERTY OF MILLER PARTNERSHIP AND IS NOT TO BE REPRODUCED OR TRANSMITTED IN ANY FORM OR BY ANY MEANS, ELECTRONIC OR MECHANICAL, WITHOUT PERMISSION IN WRITING.

MILLER PARTNERSHIP
 CHARTERED ARCHITECTS AND INTERIORS DESIGNERS
 19 Royal Crescent, Glasgow G2 3SX
 TELEPHONE 0141 331 1101
 11 Ganton Road, London W6 0JH
 TELEPHONE 0208 333 8880

PROJECT	Stadiovera
CLIENT	Cassidy Group
DETAILS	CRICKET STAND DECK PLAN FOR OVAL USED AS EXAMPLE
SCALE	1:400 @ A1
DATE	17/04/2008
DRAWN BY	CM
CHECKED BY	CM
DO NOT SCALE FROM THIS DRAWING. ALL DIMENSIONS TO BE CHECKED ON SITE.	
PROJECT NO.	5492
DRAWING NO.	SK 001
REV.	A

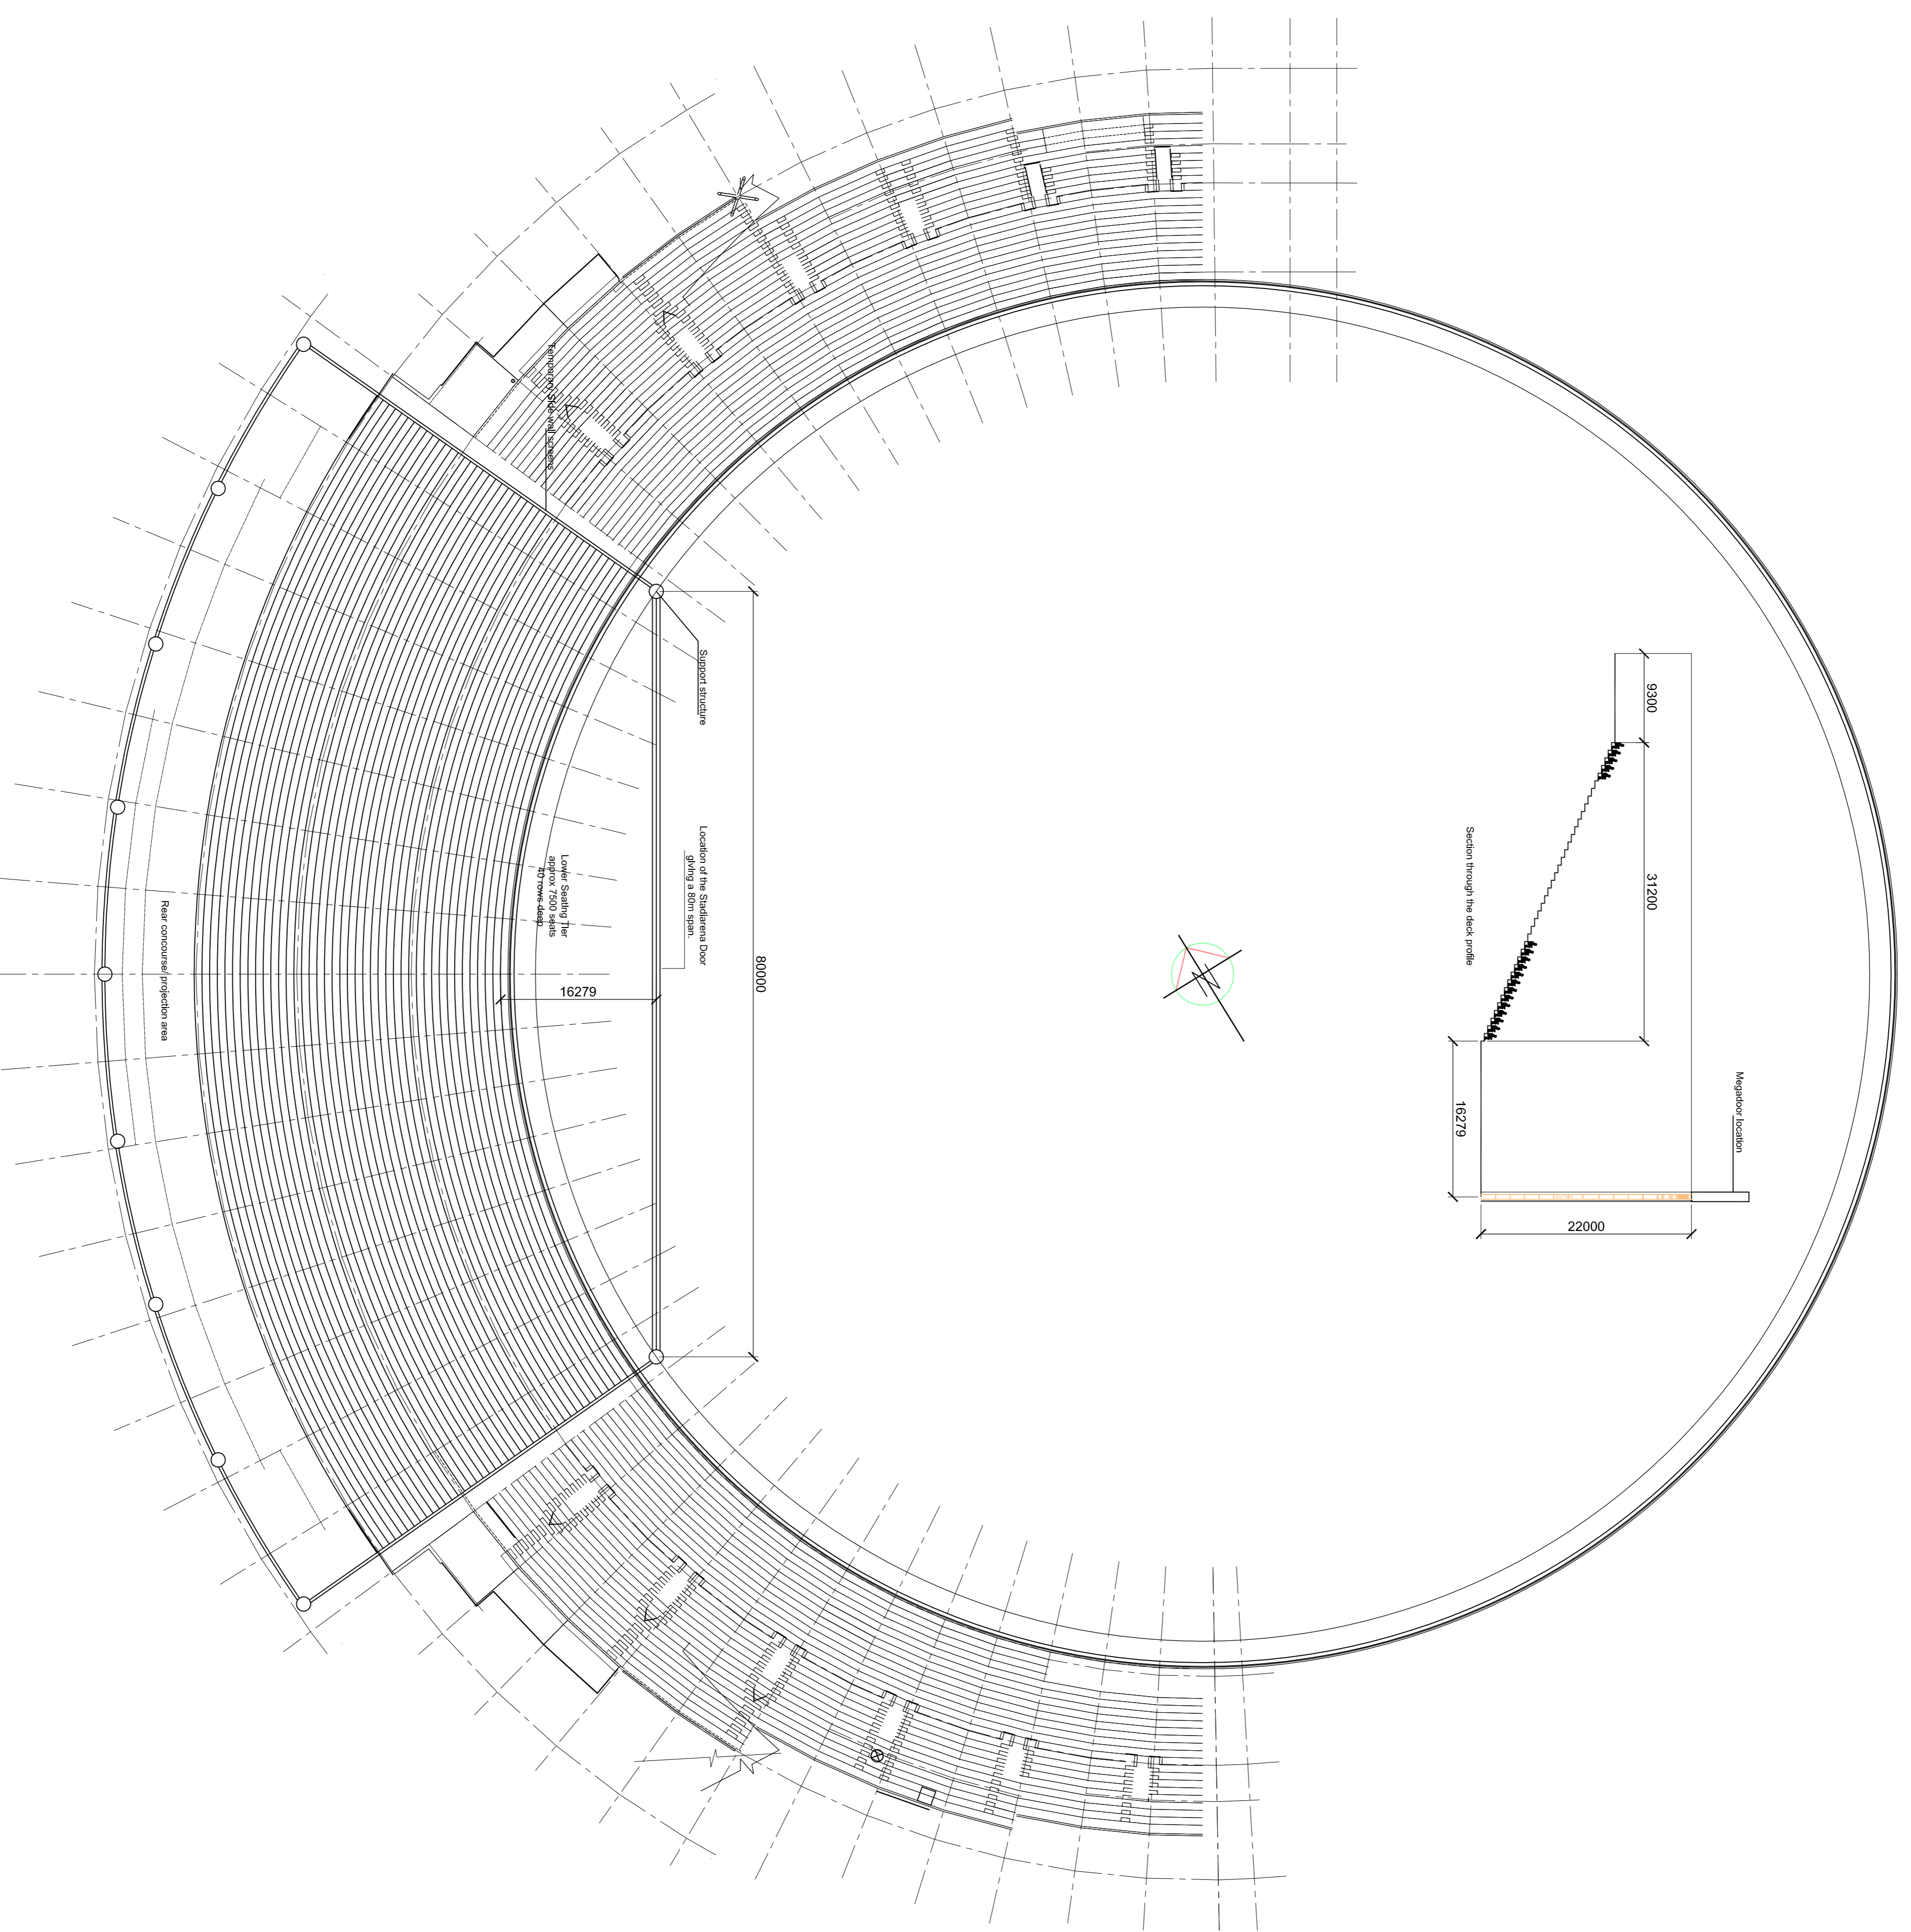

Deck Plan scale 1:400