


NO.	DATE	DESCRIPTION	DRAWN	CHECKED
1	14.03.22	PRELIM	RM	CM
2	14.03.22	FINAL ELEVATION AND COLOURS	RM	CM
3	27.03.22	CONSTRUCTION	RM	CM
4	15.03.22	NOTES TO BE ADDED	RM	CM

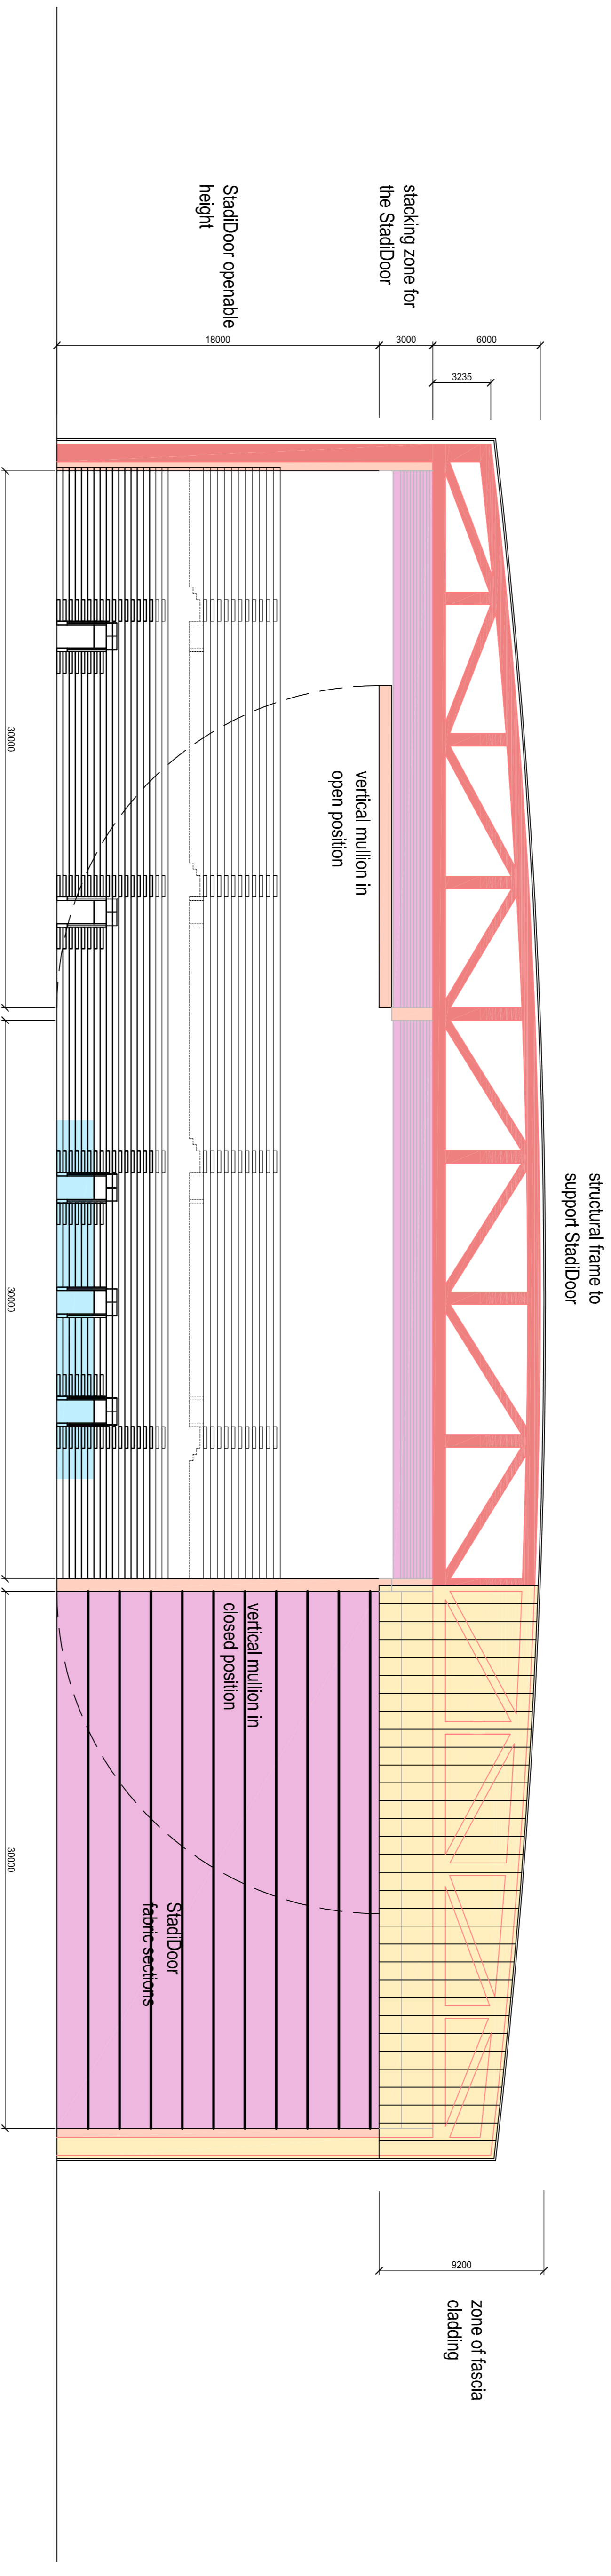

E MILLER PARTNERSHIP
 CHARTERED ARCHITECTS AND INTERIOR DESIGNERS
 19 Royal Crescent Glasgow G3 7SX
 TELEPHONE 0141 331 1101
 11 Gherkins Road London W6 7LH
 TELEPHONE 0208 563 8880

PROJECT	Stadlarena
CLIENT	Cassidy Group

DETAILS	BOX STAND PITCH ELEVATION - COLOUR
---------	---------------------------------------

SCALE	@ A1
DATE	10/08/2007
DRAWN BY	PW
CHECKED BY	CM

DO NOT SCALE FROM THIS DRAWING. ALL DIMENSIONS TO BE CHECKED ON SITE. ASSUMPTIONS SHOULD NOT BE MADE.	
PROJECT NO.	5492
CONTRACT NO.	SK 003
REV.	D

Pitch Elevation scale 1:200