


REV.	DATE	DESCRIPTION	DRAWN	CHECKED
1	14.10.2007	PRELIM	RM	CM
2	14.10.2007	FINAL REVIEW AND CORRECTIONS	RM	CM
3	17.11.2007	WORKING DRAWING	RM	CM

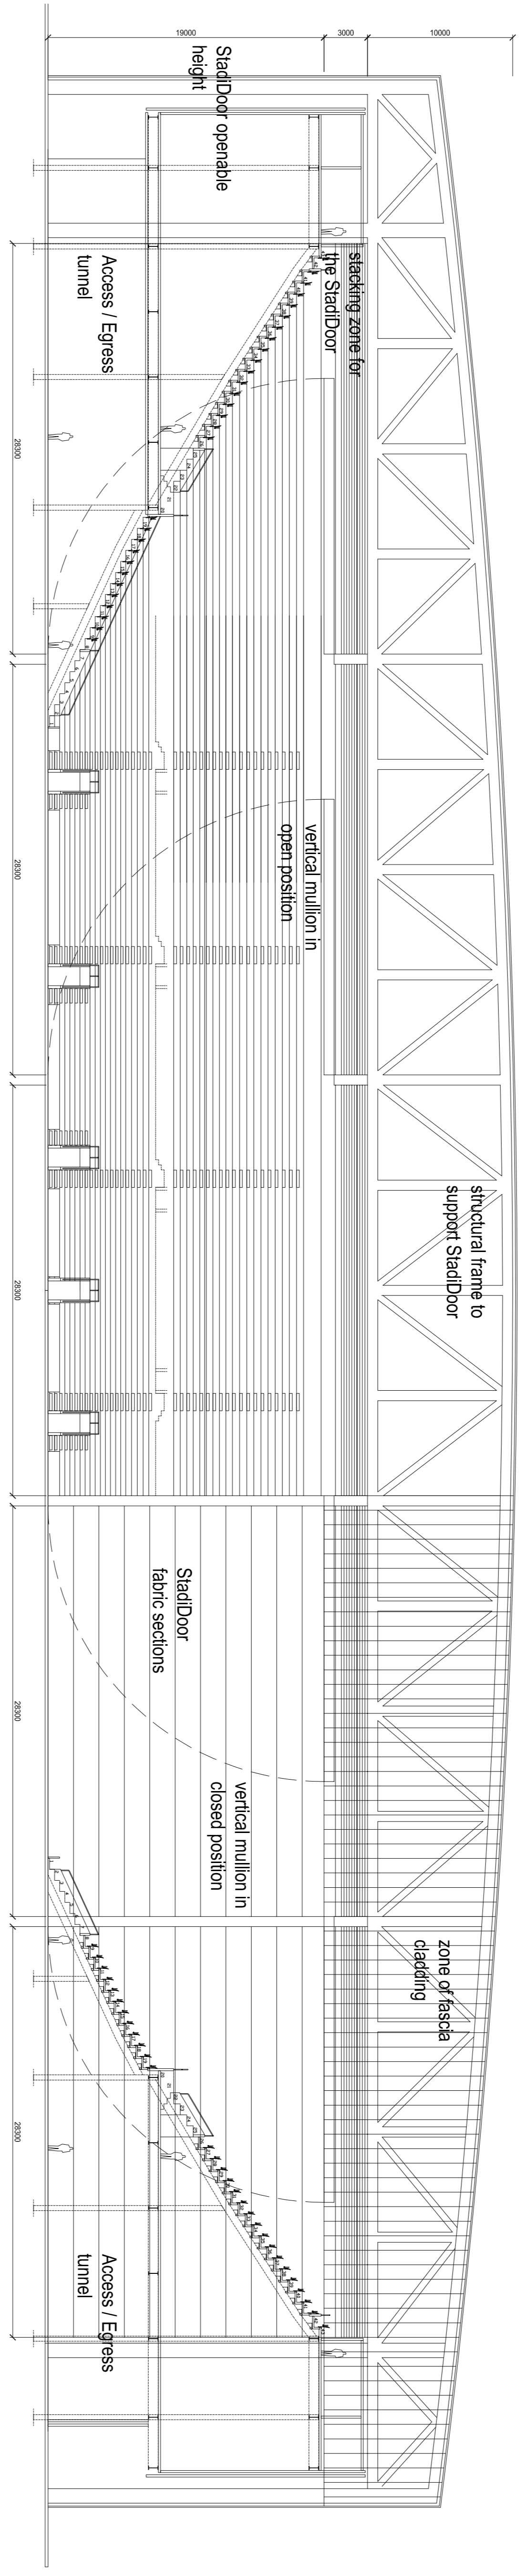


Information	
<p>ALL DIMENSIONS ARE TO FACE UNLESS OTHERWISE SPECIFIED</p> <p>ALL DIMENSIONS ARE TO FACE UNLESS OTHERWISE SPECIFIED</p>	<p>PROJECT: Stadiverna</p> <p>CLIENT: Cassidy Group</p> <p>DETAILS: BOWL STAND PITCH ELEVATION PITCH ELEVATION</p> <p>SCALE: 1:250 @ A1</p> <p>DATE: 10/08/2007</p> <p>DESIGNED BY: CM</p> <p>DRAWN BY: PW</p> <p>CHECKED BY: CM</p> <p>DO NOT SCALE FROM THIS DRAWING. ALL DIMENSIONS TO BE CHECKED ON SITE.</p> <p>ASSUMPTIONS SHOULD NOT BE MADE.</p> <p>PROJECT NO: 5492</p> <p>CONTRACT NO: SK 103</p> <p>REV: C</p>

EMILLER
PARTNERSHIP

CHARITRED ARCHITECTS & INTERIOR DESIGNERS

19 Royal Crescent Glasgow G3 7SX
TELEPHONE: 0144 331 1101
11 Gherkins Road London W6 8JH
TELEPHONE: 0208 993 8890

 

Pitch Elevation scale 1:250

PROJECT	
Stadiverna	PROJECT
Cassidy Group	CLIENT
BOWL STAND PITCH ELEVATION PITCH ELEVATION	DETAILS
1:250 @ A1	SCALE
10/08/2007	DATE
CM	DESIGNED BY
PW	DRAWN BY
CM	CHECKED BY
DO NOT SCALE FROM THIS DRAWING. ALL DIMENSIONS TO BE CHECKED ON SITE.	
ASSUMPTIONS SHOULD NOT BE MADE.	
5492	PROJECT NO.
SK 103	CONTRACT NO.
C	REV.